

PLAN OF QUARRY CONCESSION

MAP REF:

FOR : HEARA 360 COMPANY LTD.

Scale: 1:5000

- Shewn Edged Pink -

AREA= 24.97 Acre OR (10.1

LOCALITY

MUNICIPALITY

REGION

KAMPAHA

WA

UPPER WEST


375000

376000

KEY SCALE: 1 : 50,000
SHEET NO: 1003D3

377000

002 27 30

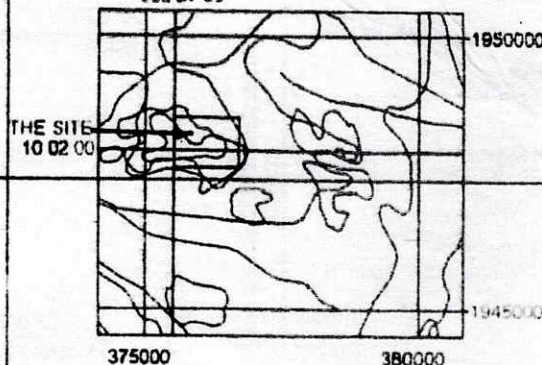


1949000

1949



Bearings referred to
Meridian 1° West.
National Grid.

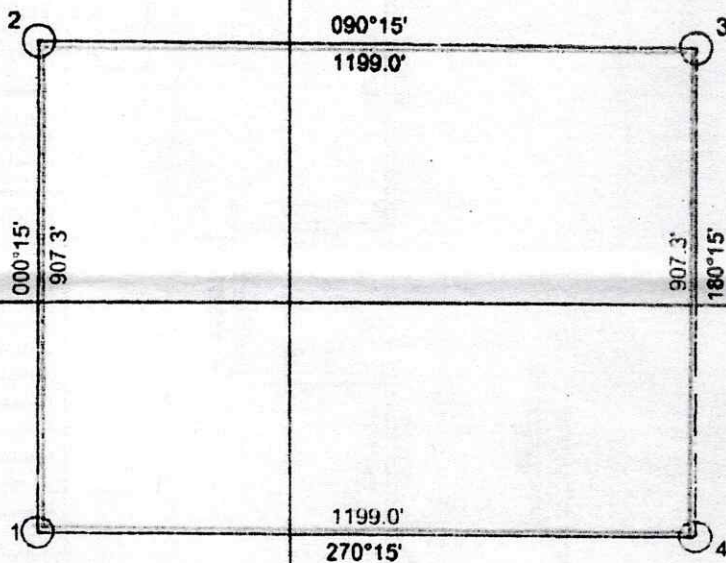

1948000

1948

GEOGRAPHICAL COORDINATES (WAR OFFICE)

BEACON	LAT	LONG
SGUW.D336/2023/1	10° 01' 57"	002° 27' 30"
SGUW.D336/2023/2	10° 02' 06"	002° 27' 30"
SGUW.D336/2023/3	10° 02' 06"	002° 27' 18"
SGUW.D336/2023/4	10° 01' 57"	002° 27' 18"

NATIONAL GRID COORDINATES

BEACON	X	Y
SGUW.D336/2023/1	1947576.24	375542.79
SGUW.D336/2023/2	1948483.51	375546.82
SGUW.D336/2023/3	1948478.20	376745.78
SGUW.D336/2023/4	1947570.92	376741.77

FROM	X	Y	BEARING	DISTANCE	TO
SGGRN/13/WA 1	1954006.89	348014.39	101°21'	28081.0	SGUW.D336/2023/2

1947000

1947

375000

376000

377000

Scale 1 : 2,500

Seal

0 25 50 100 150 Metres

0 50 100 200 300 400 500 Feet

REGIONAL HEAD
SURVEY & MAPPING DIVISION
WA/W/R
for: Director of Survey
Regional Surveyor (U W)